



GROUND FLOOR PLAN

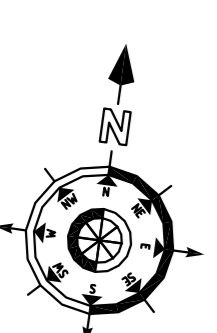

| REVISION |  |
|----------|--|
| no.      | date details   |
| A        | 19.1.18 Bin store added & ramp from garden reinstated          |
| B        | 23.2.18 Roof glazing and doors to garden room modified.        |
| C        | 13.3.18 Roof glazing modified following meeting with planners. |

ALLAN. B. MATTHEWS A.R.I.B.A.

 

37 Fore Street,  
Bovey Tracey, Devon  
TQ13 9AD  
Tel : (01626) 833727  
Fax : (01626) 833102  
E-mail: enquiries@allanbmatthews.co.uk

CLIENT  
Bovey Tracey Paradiso Arts Ltd

JOB  
King of Prussia  
83 Fore Street  
Bovey Tracey  
Devon TQ13 9AB

DRAWING TITLE  
Proposed Conversion to Art Gallery /  
Cinema / Theatre / Cafe  
as proposed

GROUND FLOOR PLAN

|                              |                  |
|------------------------------|------------------|
| E:\Dwg\King of Prussia.dwg   |                  |
| drawn by: dp                 | date: 11/2017    |
| checked by:                  | date:            |
| Scale: 1:50 @ A1, 1:100 @ A3 | Architects: 2220 |
| Drawing Number: 2220 / 11    | Revision: C      |